


MODEL - FLOOR PLAN - STAGE UNIT LAY OUT

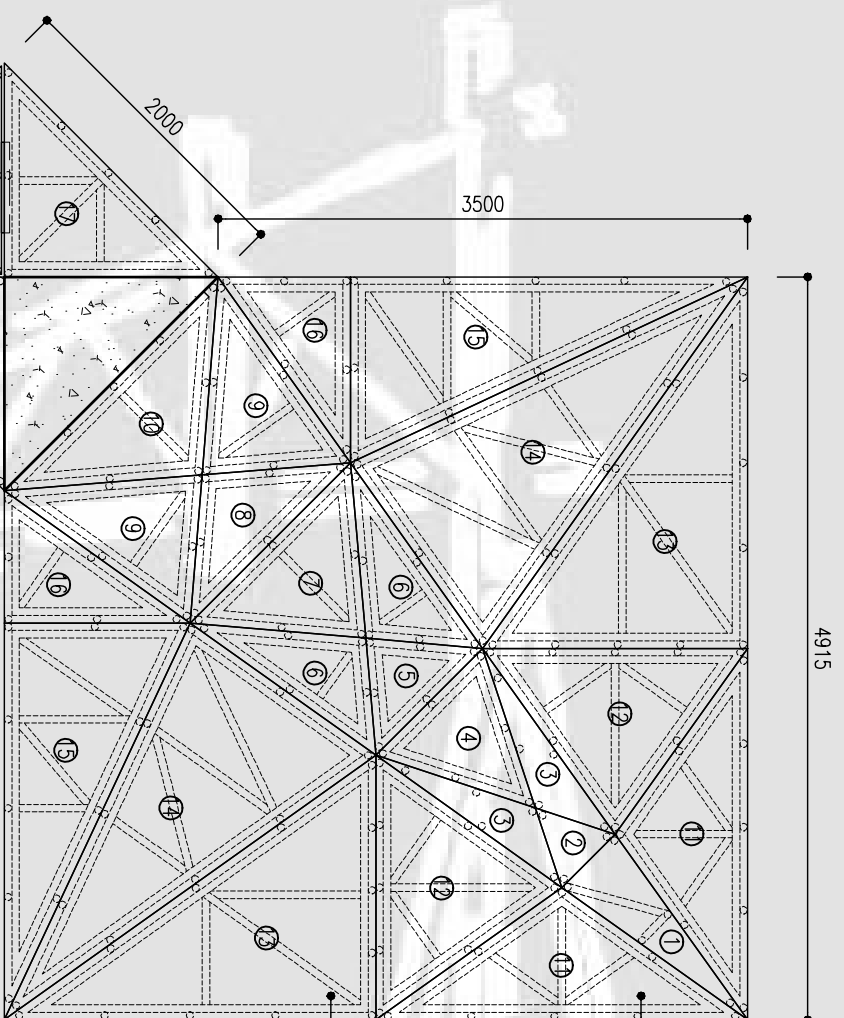

32mm Grade-B Marine Ply on 100mm dia. x 420mm high cylindrical Class-4 droppers with split plates at each end to be "CCA" treated (level 4) and cylindrical poles to comply with the SABS 1288 certificate.


Dropper "legs" to be fixed to underside of Marine Ply sheets using factory made galvanized "light pole hanger brackets" to positions as indicated - refer to stage unit schedule.

100mm dia. x 420mm high cylindrical gunpole "dropper" with split plates at each end to prevent crocking.

100mm dia. bracing droppers to be fixed to underside of marine ply sheets using 16mm dia. factory made wood screws, countersunk, sealed and sanded to smooth surface. Bracing units to meet, cut to angle and glued together at corners. Marine Ply to be treated with "Rubol" or equal and approved.


STAGE LAY - OUT PLAN

SCALE 1:50

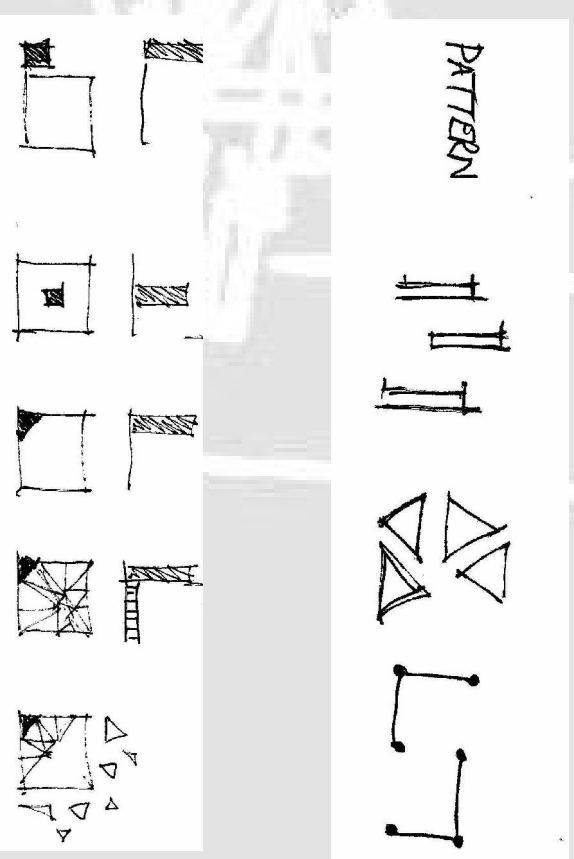

STAGE UNIT SCHEDULE

SCALE 1:50

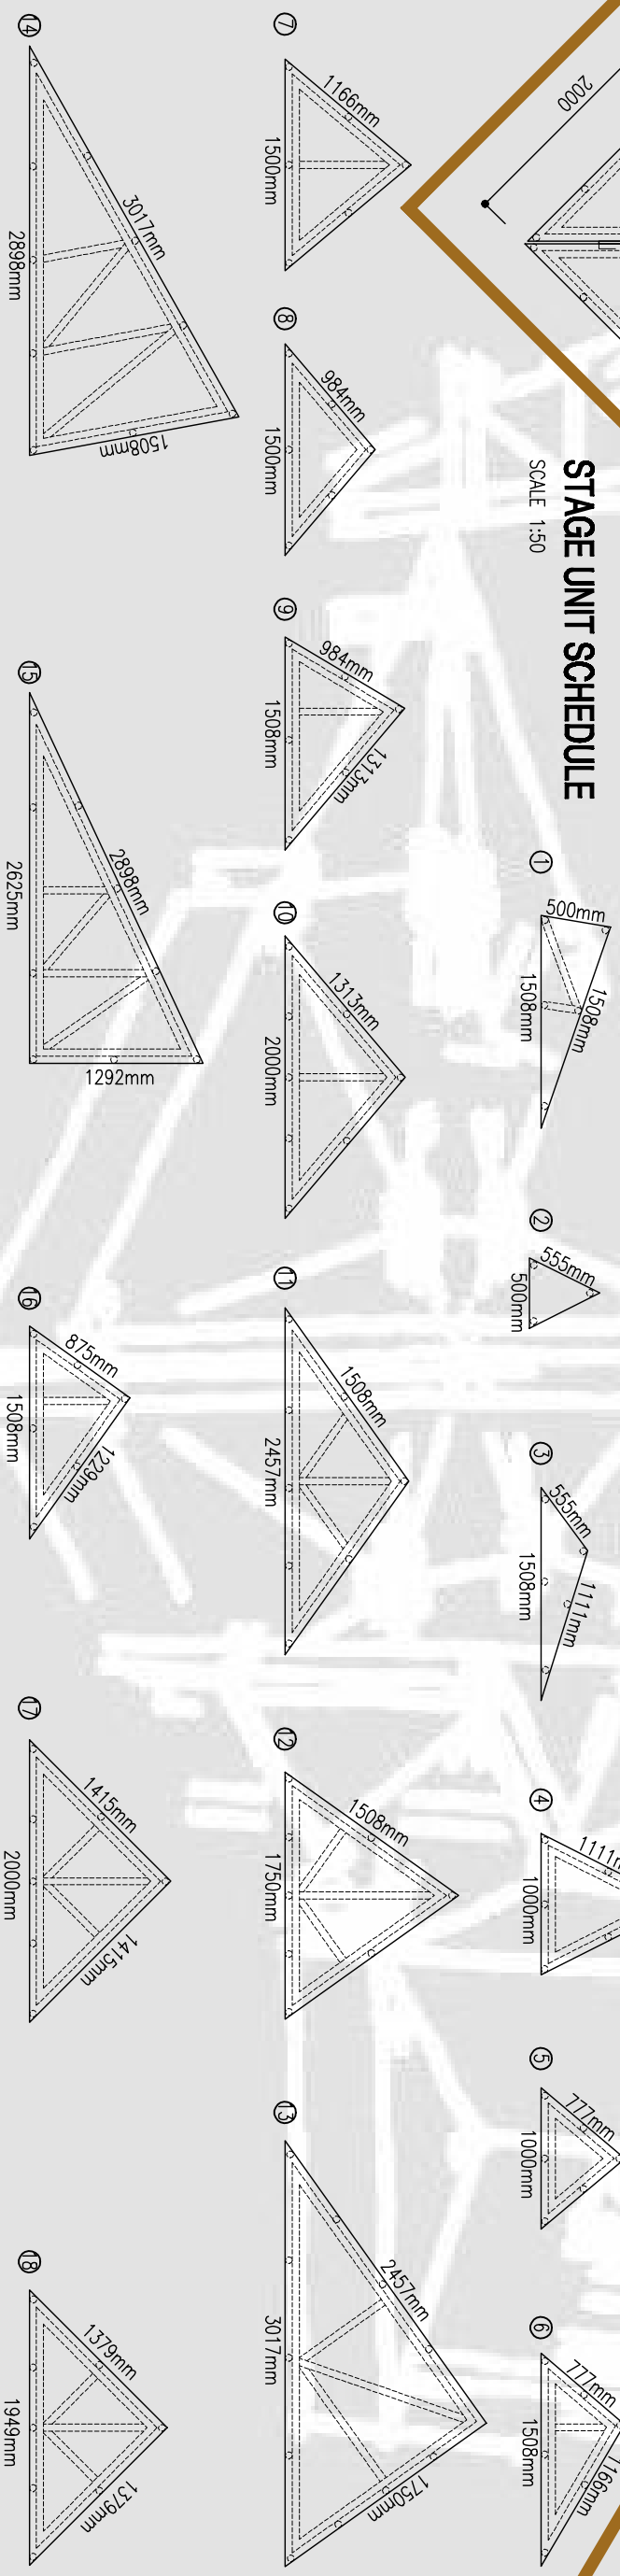

COMMUNITY HUB - "A PERMEABLE SPACE THAT ENCOURAGES FLEXIBLE USE FOR CREATIVE PERFORMANCE"

UDO LOTTER



1966051665