

**NOTES**

ALL WORK TO BE CARRIED OUT IN STRICT ACCORDANCE WITH LOCAL AUTHORITY REGULATIONS AND BY-LAWS. CONTRACTOR MUST CHECK ALL LEVELS AND DIMENSIONS ON SITE BEFORE THE COMMENCEMENT OF ANY WORK. ANY SUCH OVERSIGHT RESULTING IN ERRORS IN LEVELS OR DIMENSIONS SHALL BE THE RESPONSIBILITY OF THE CONTRACTOR. WRITTEN DIMENSIONS SHOULD BE USED IN PREFERENCE TO SCALES THE DRAWINGS. ALL WORK TO BE CARRIED OUT IN STRICT ACCORDANCE WITH THE DRAWINGS. ANY DISCREPANCIES OR INCORRECT INFORMATION DETECTED ON THE DRAWING SHOULD BE REPORTED TO THE ARCHITECT PRIOR TO CONSTRUCTION. SHOULD ANY PORTION OF THE DRAWING BE UNCLEAR OR CONTAIN INSUFFICIENT INFORMATION FOR CONSTRUCTION IT SHOULD BE REPORTED TO THE ARCHITECT IMMEDIATELY. DRAINAGE CONNECTION POINT AND LEVELS TO BE VERIFIED BY THE PLUMBING CONTRACTOR BEFORE COMMENCEMENT OF ANY WORK.




**STRUCTURAL DETAIL**

**PROJECT:**  
**MAZIMBAMBANE COLLEGE**  
**"MULTI PURPOSE BUILDING"**

**UDO LOTTER**

**1 960 5 1665**

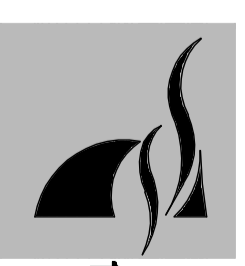

DATE :  
**26/04/2012**


SCALE:  
**AS SHOWN**

REVISION :  
**2.0**

SHEET :  
**3 OF 3**

DRAWN:  
**UL**

DRAWING No :  
**CTD-02**

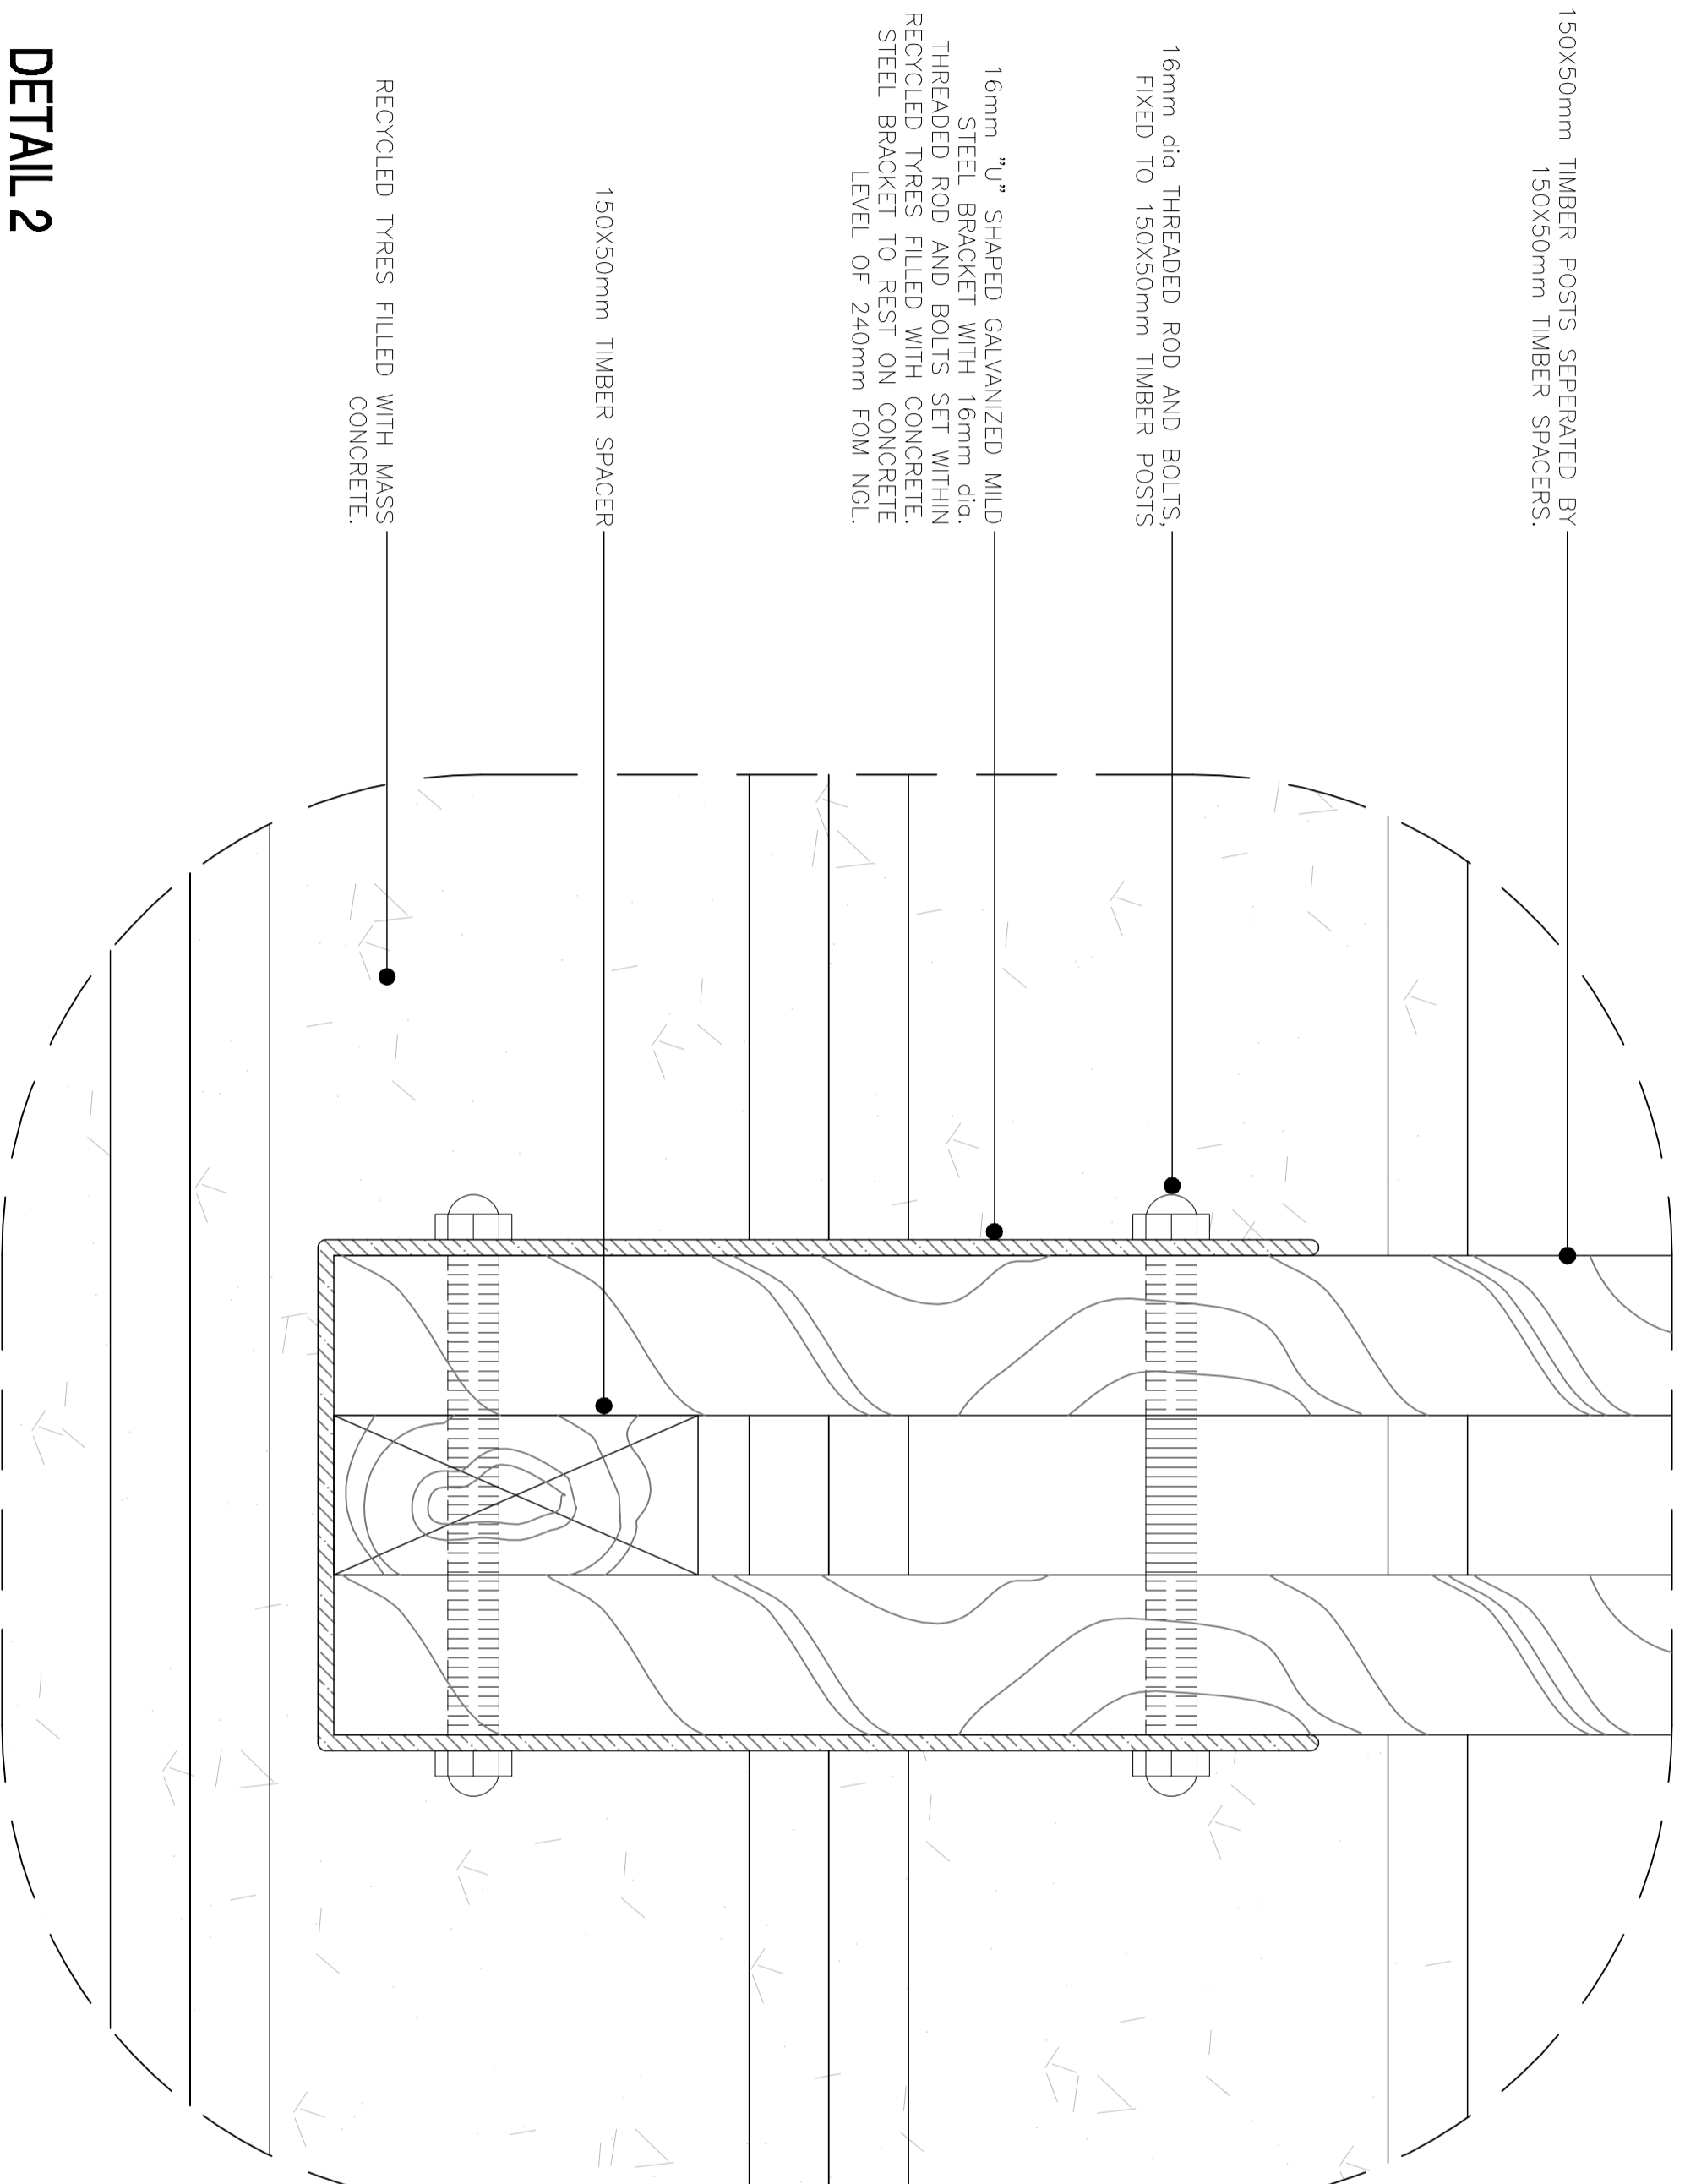

**DETAIL 2**

SCALE 1:2