


## CONSTRUCTION DETAILS

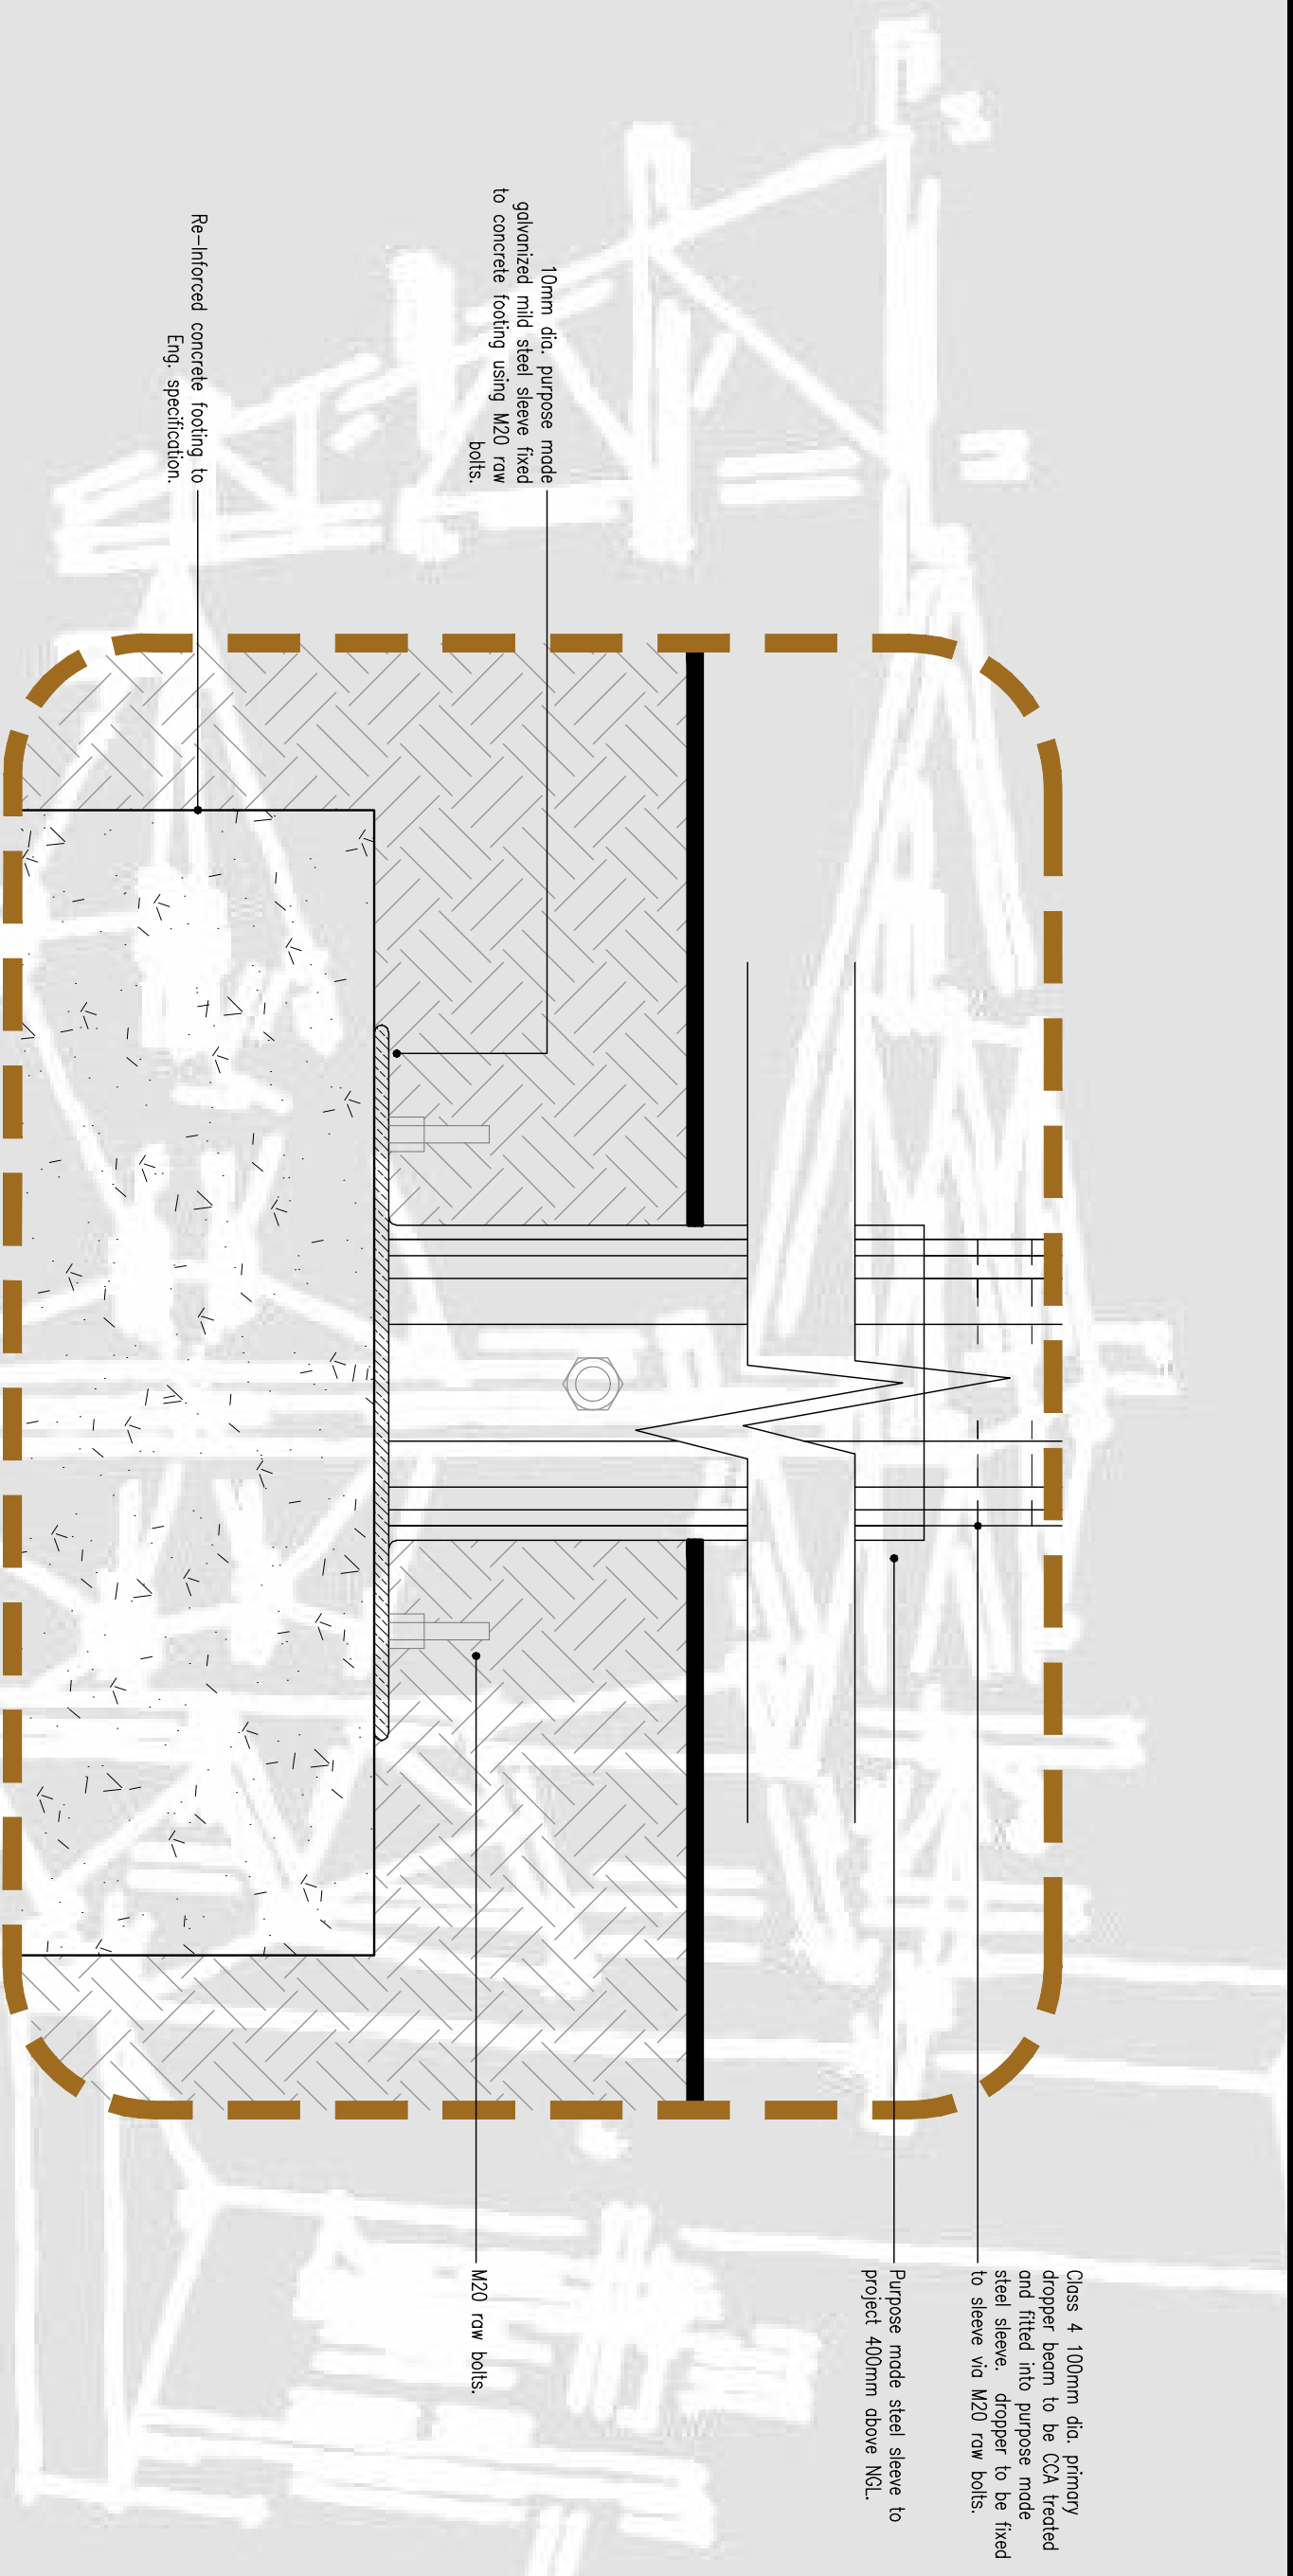

**DETAIL 3**

SCALE 1:5

