

PLAN VIEW


PROVIDE → CREATIVE & PERMEABLE SPACE FOR CREATIVE PERFORMANCE
 PERMEABLE: [PERMEABLE IN USE]

FORMAL ANALYSIS: - CREATIVE
 - HORIZONTAL
 - FLEXIBLE
 - PERMEABLE
 - VISIBILITY
 - VIBRANT

SUN / SHADE / SYMBOLS / PATTERNS
 NATURAL PERFORMANCE OF LIGHT
 SHADE
 SYMBOLS
 PATTERNS

FLAT TOPOGRAPHY (PLAY WITH PLANTS):
 PLANT
 PLANT

PRIMARY / SECONDARY SPACE
 PRIMARY
 SECONDARY

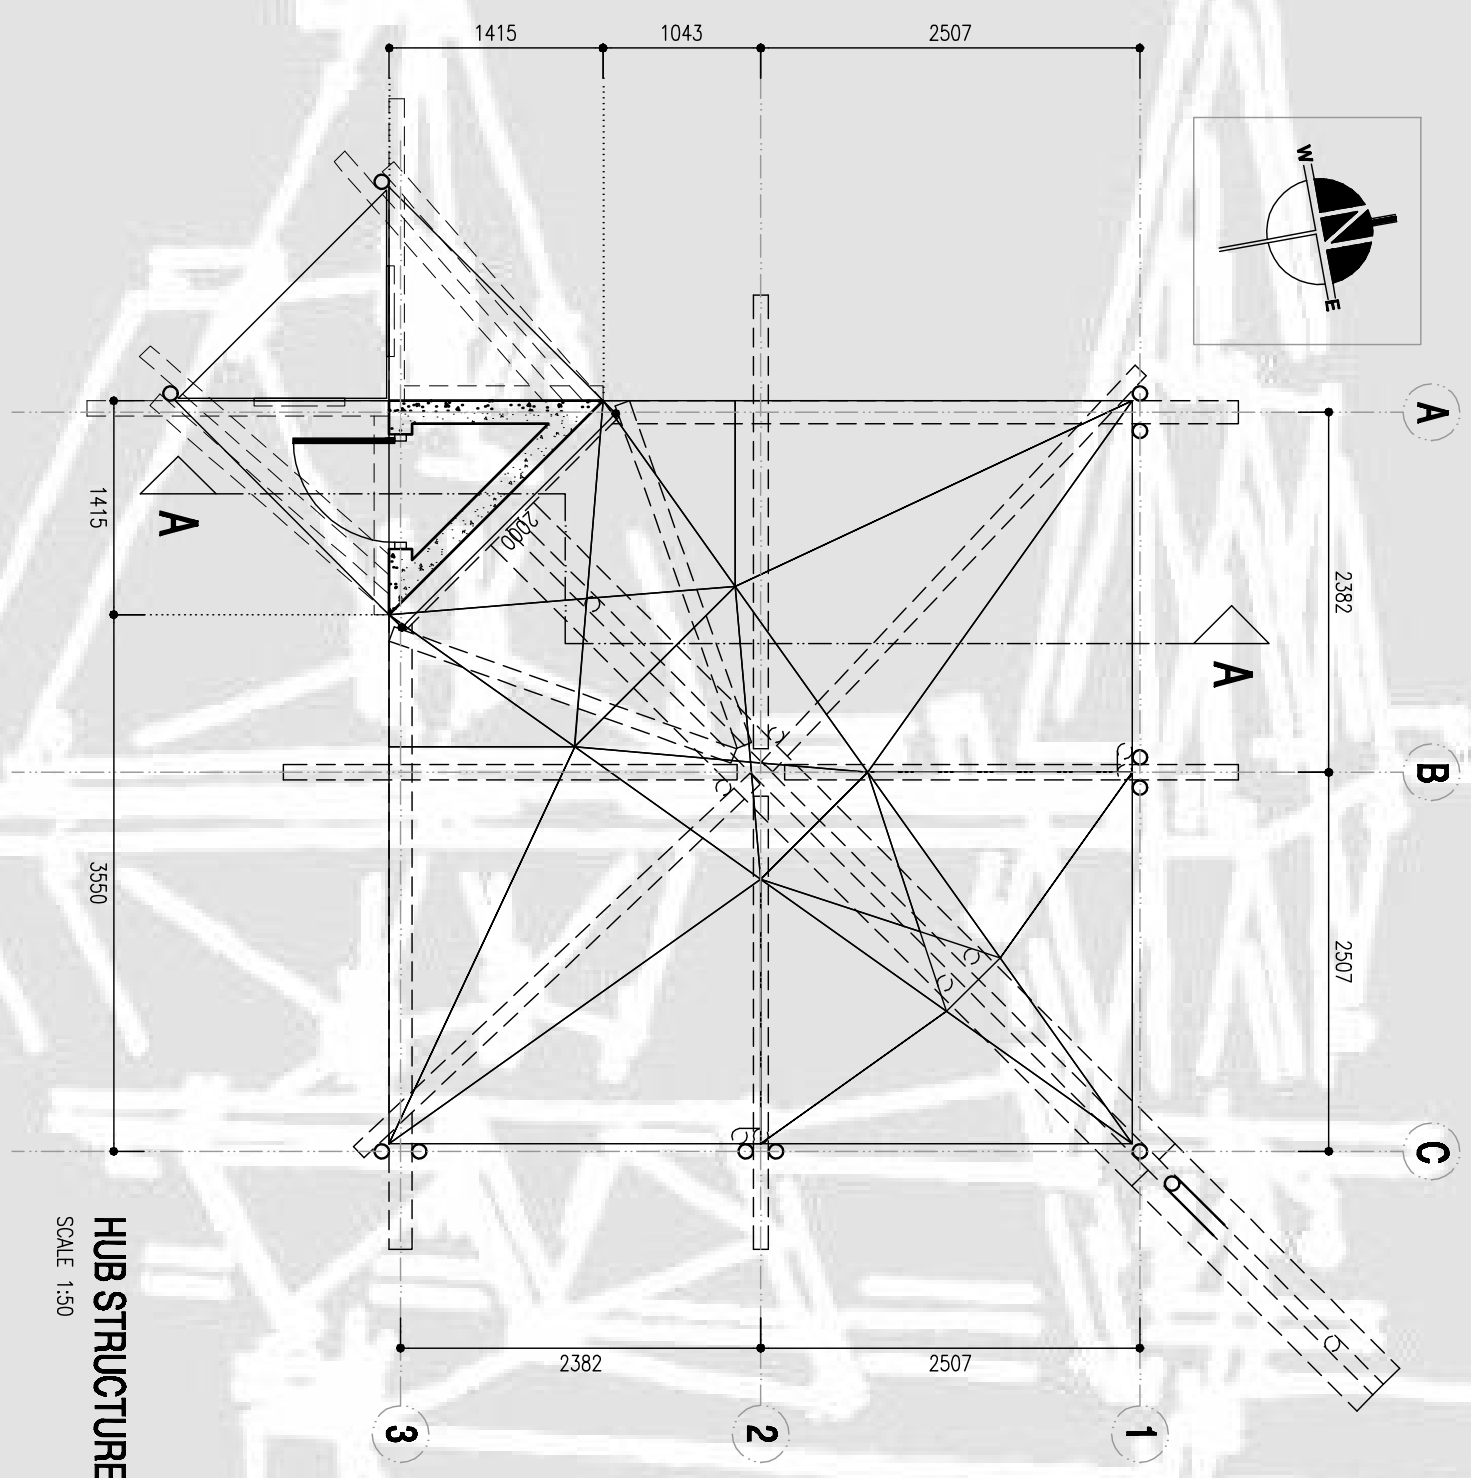

HUB STRUCTURE - PLAN VIEW
 SCALE 1:50

LIGHT VS. HEAVY

STAIR STAIRS
 THE SPAN/STAIRS
 STAIRS

SPATIAL CHARACTER
 STRUCTURE? VISIBLE, PERMEABLE, & VOLUMETRIC - CLERESTORY TAKE OVER OF SIDE.

VOLUMETRIC

COMMUNITY HUB - "A PERMEABLE SPACE THAT ENCOURAGES FLEXIBLE USE FOR CREATIVE PERFORMANCE"

UDO LOTTER



196051665