



SECTION A-A

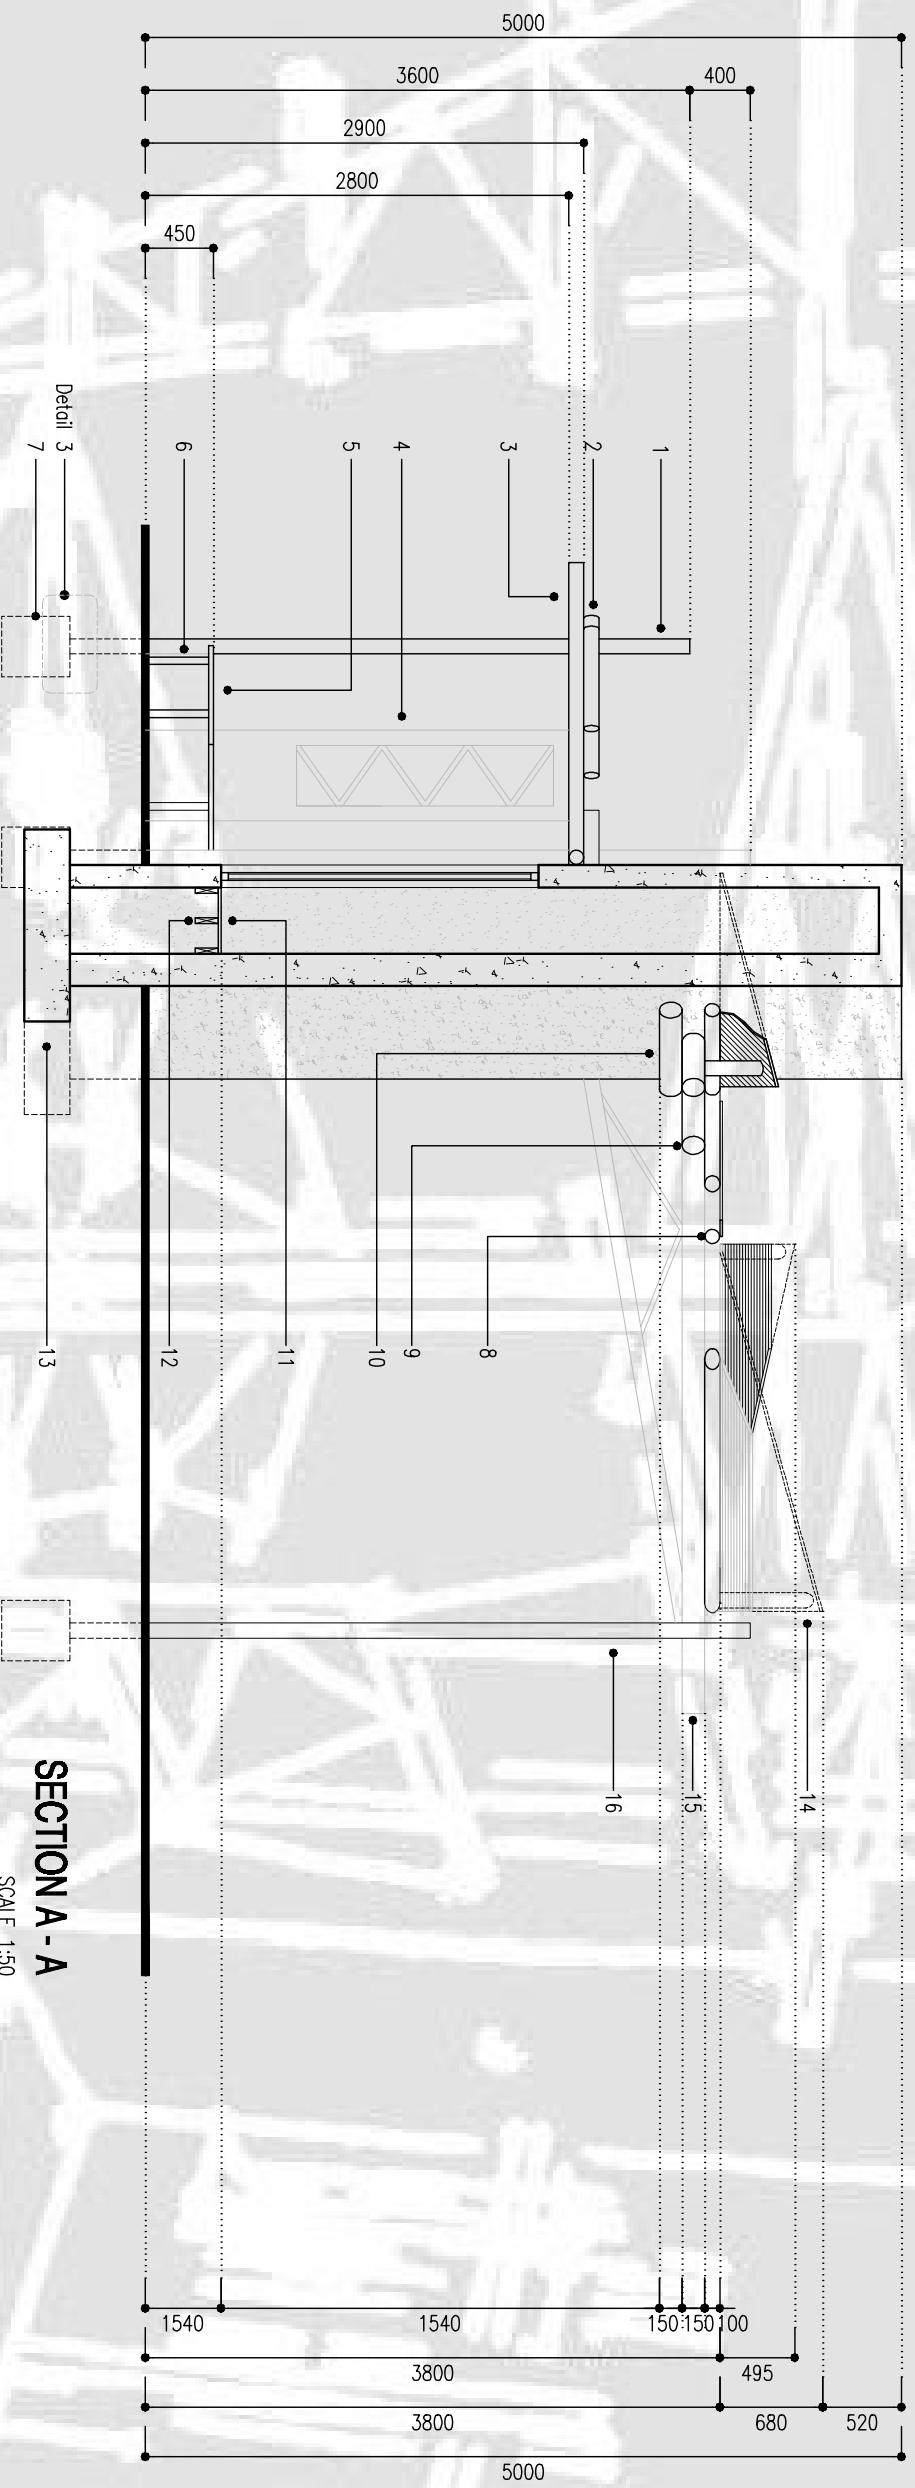

SECTION A - A

SCALE 1:50

<p>1. Class 4 100mm dia. x 4800mm dropper including foundation depth, fixed to primary class 6 150mm dia. cross bearers using galv. threaded rod + bolts & to foundation via steel sleeves.</p>	<p>2. Class 4 150mm dia. x 2400mm cross members, fixed to prim. class 4 100mm dia. droppers using galv. threaded rod+bolts & @ core end fixed to Class 6 150mm dia. x 1500mm prim. bearers.</p>	<p>3. Class 6 150mm dia. x 2100mm primary cross bearers fixed to primary droppers using galv. threaded rod+bolts & at core resting between 150mm dia. primary bearer poles.</p>	<p>4. B-Grade 18mm thick ply wood screen, smooth sanded and fixed to gumpole bearer via 16mm dia. threaded bolts and to ground using galvanised mild steel angles, bolted to concrete base.</p>	<p>5. B-Grade 32mm high grade marine ply stage/ seating units, cut to various sizes - see schedule.</p>	<p>6. CLASS 4 100mm dia. x 400mm droppers fixed to stage units via light pole brackets and bracing fixed using 12mm dia. countersunk woodscrews, filled and smooth sanded.</p>	<p>7. 400mm x 600mm concrete raft foundations. Galvanized mild steel sleeve bracket bolted to foundation using 20mm dia. bolts.</p>	<p>8. Class 4 100mm dia. roof bearers (see schedule) fixed to primary cross members using 35mm dia. x 200mm lath dells, hammered into drilled slots from above.</p>
<p>9. Class 6 150mm dia. x 6000mm & 2100mm primary bearers fixed together using pole connector bracket and bolted to primary droppers with threaded rod and 20mm dia. galv. bolts.</p>	<p>10. Class 6 150mm dia. x 2100mm primary bearer bolted to concrete core using M16 factory made raw bolts.</p>	<p>11. B-Grade 18mm thick ply wood sheet fixed to 150mm x 50mm timber joists using 16mm dia. factory made galvanized wood screws.</p>	<p>12. 150mm x 50mm timber joists using bolted to concrete core using galvanized mild steel angle brackets and M10 raw bolts.</p>	<p>13. 1855mm x 300mm reinforced concrete foundation to Eng. spec.</p>	<p>14. B-Grade 18mm ply roof units, cut to various sizes (see schedule). Lowest plane fixed to cross bearers with galvanised hinge (see detail) and highest plane using laths os dells, slotted into position.</p>	<p>15. Class 6 150mm dia. x 4200mm primary bearer fixed to primary droppers using galv. threaded rod+bolts & at core resting between 150mm dia. primary bearer poles.</p>	<p>16. Class 4 100mm dia. x 4800mm dropper including foundation depth, fixed to primary class 6 150mm dia. cross bearers using galv. threaded rod + bolts & to foundation via steel sleeves.</p>

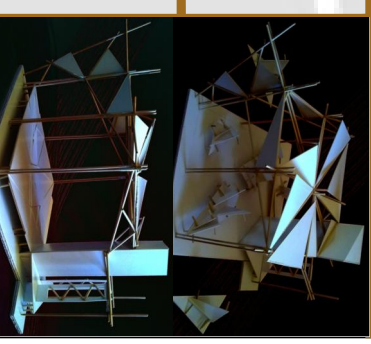

COMMUNITY HUB - "A PERMEABLE SPACE THAT ENCOURAGES FLEXIBLE USE FOR CREATIVE PERFORMANCE"

UDO LOTTER



196051665