


CONSTRUCTION DETAILS

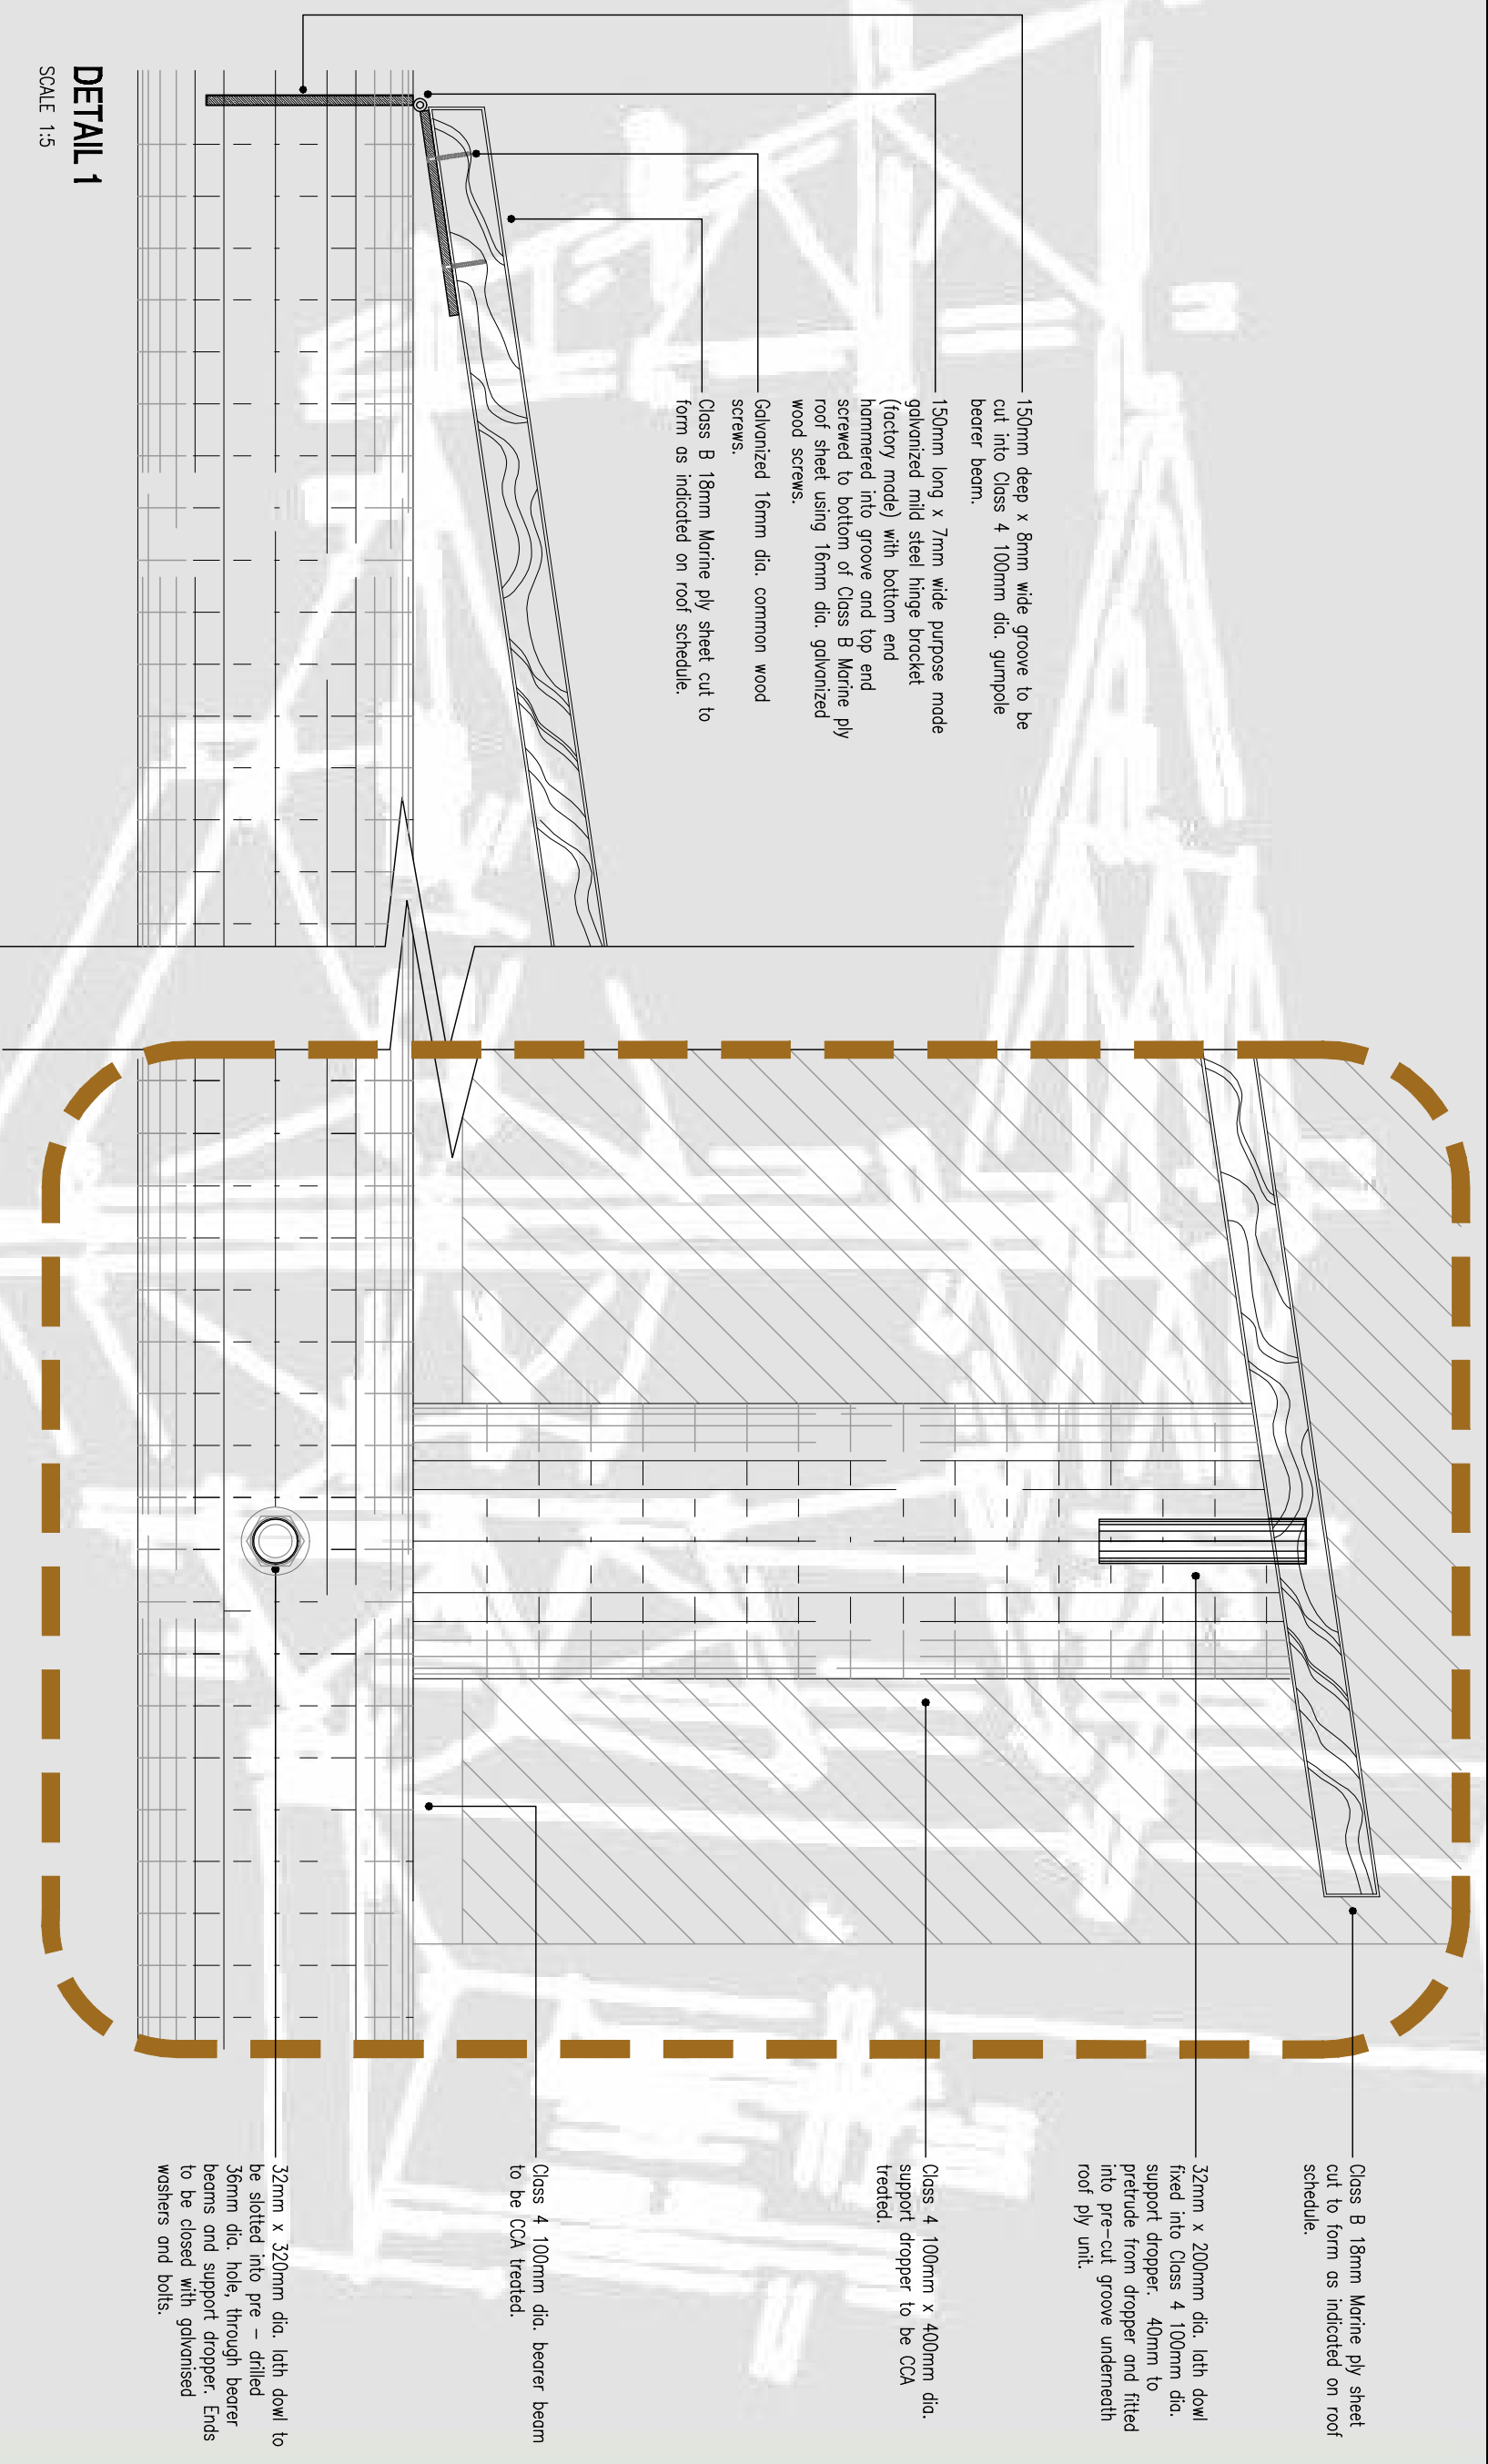

DETAIL 1

SCALE 1:5

COMMUNITY HUB - "A PERMEABLE SPACE THAT ENCOURAGES FLEXIBLE USE FOR CREATIVE PERFORMANCE"

UDO LOTTER



196051665